



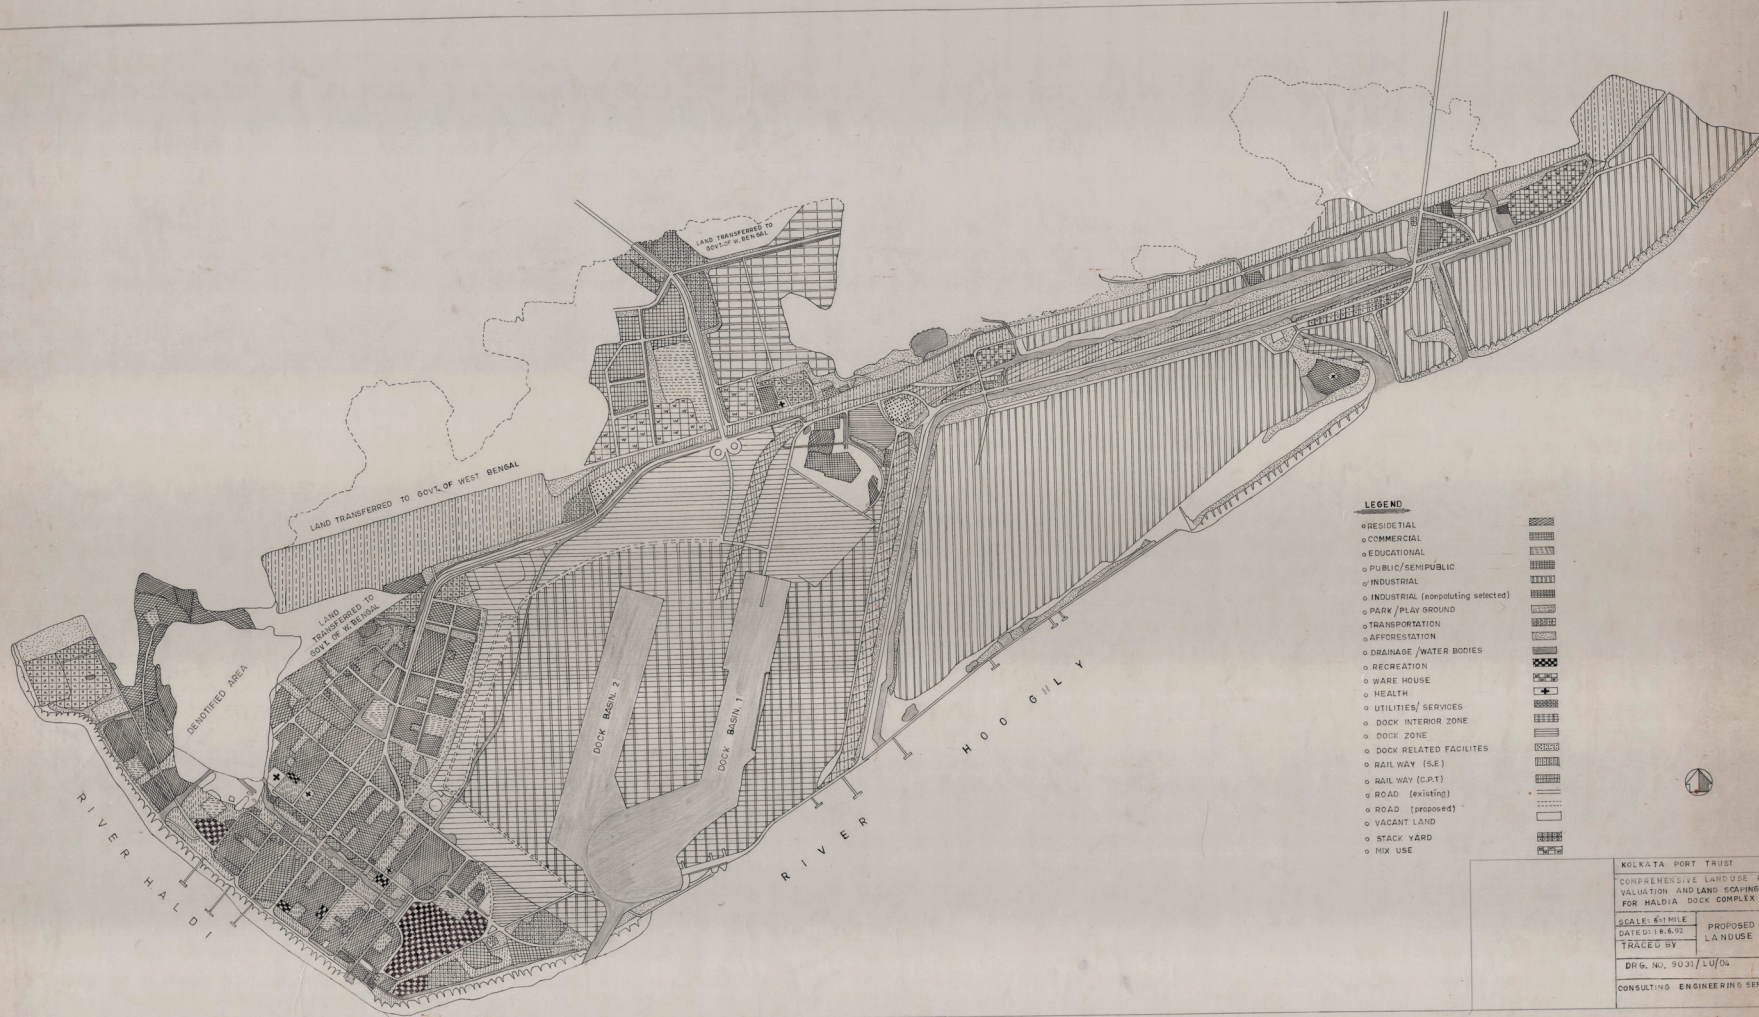

# LEGEND

- RESIDENTIAL
- COMMERCIAL
- EDUCATIONAL
- PUBLIC/SEMPUBLIC
- INDUSTRIAL
- INDUSTRIAL (nonpolluting selected)
- PARK/PLAY GROUND
- TRANSPORTATION
- APPROPRIATION
- DRAINAGE/WATER BODIES
- RECREATION
- WARE HOUSE
- HEALTH
- UTILITIES/ SERVICES
- DOCK INTERIOR ZONE
- DOCK ZONE
- DOCK RELATED FACILITIES
- RAIL WAY (S&E)
- RAIL WAY (C&I)
- ROAD (existing)
- ROAD (proposed)
- VACANT LAND
- STACK YARD
- MIX USE

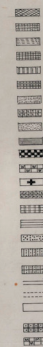

|                                 |               |
|---------------------------------|---------------|
| KOLKATA PORT TRUST              |               |
| COMPREHENSIVE LAND USE PLAN     |               |
| VALUATION AND LAND GRADING PLAN |               |
| FOR MALDA DOCK COMPLEX          |               |
| SCALE: 1/4" = 1' MILE           | PROPOSED      |
| DATE: 18.6.02                   | LAND USE PLAN |
| TRACED BY                       |               |
| DRG. NO. 9031/LU/04             |               |
| CONSULTING ENGINEERING SERVICES |               |