

No.KOPT/KDS/CIV/T/2427/191

Date: 27.01.2020

## CORRIGENDUM-II

**Ref. Tender Notice No.:** KOPT/KDS/CIV /T/2427/89

**Date\_** 03.01.2020

CorrigendumI vide Notice No.\_KOPT/KDS/CIV/T/2427/133 Date: 17.01.2020  
E Tender No. 2020\_KoPT\_532833\_1

**Name of Work :-** E-tendering for “Design,fabrication,supply,test,deliver of one no. Main Pontoon of size 30.00 mx9.25mx1.60m (average depth) fitted with all fittings, fixtures and fenders along with Anchors, Mooring Chain Shackle etc. complete at approved location at Kolkata Dock System for Indenture Memorial Jetty near Clock Tower, K.P. Docks)”

In reference to the above NIT and Corrigendum I following Corrigendum II is being issued and the required drawing is also being issued/uploaded.

Page Ref.	In place of	To be read as
At Page No. 12,21,40, of the Techno Commercial Part of the tender documents and wherever applicable.	Period Of Execution/ TIME OF COMPLETION = 4(four) Months	Period Of Execution/ TIME OF COMPLETION = <b>6(Six) Months</b>
	Inspection and certification of Pontoons	<b>Unless otherwise specified in the tender document the inspection to be carried out by authorised officials of Kolkata Port Trust</b>
Clause No. 5 of Page no. 20 of the tender documents	Location; The site is located at Clock Tower Jetty Under KP Dock Area of Kolkata Dock system	<b>Location of fixing the pontoon may not be restricted to Clock Tower Jetty</b> including Budge Budge and D.H. Jetty.
At Page no. 44 of the initem no. 1 the BOQ of the tender documents and wherever applicable	Drawing No. 9007 mentioned in the item of BOQ was not enclosed/uploaded.	<b>Drawing No. Nil dated 01.08.2019 is now being enclosed/uploaded</b>


**All other terms & conditions and Clauses will remain same as per original**

Sd/-

Superintending Engineer  
For मुख्य अभियंता/ Chief Engineer



PROFILE

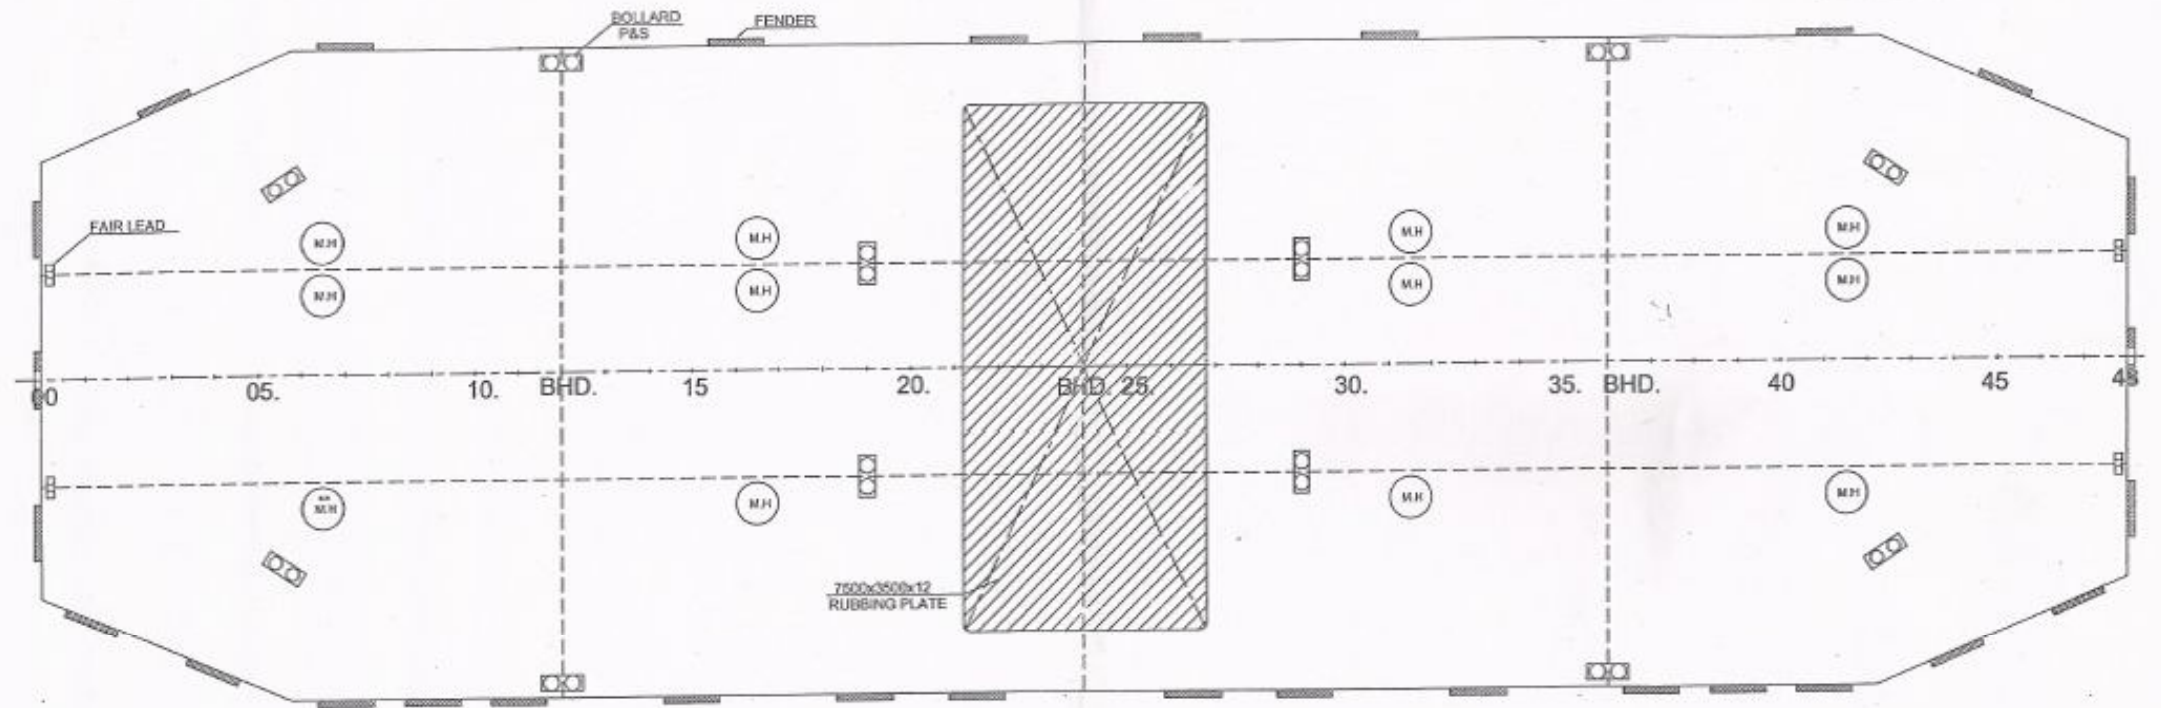

MAIN DECK PLAN

APPROVED

अनुमोदित

*Handwritten signature*

24/10/19  
 डि. के. घोष  
 Supervising Engineer  
 Kolkata Port Trust

MAIN PARTICULARS

LENGTH O.A.	30.00 M.
BREADTH MLD.	9.25 M.
DEPTH MLD. AT SIDE	1.50 M.
DEPTH MLD. AT CENTER	1.70 M.
DRAUGHT MEAN	0.50 M.
FRAME SPACE	625 MM.
CAMBER ON DECK	200 MM STRAIGHT LINE

FOR TENDER PURPOSE ONLY

MATERIALS TO CONFIRM TO I.S. 2032 GRADE-B

	DSN	
	DOE	
	CKD	
	APD	
SCALE	CLIENT: KOLKATA PORT TRUST	DRD. NO.
1:75	PROJECT: 30M. MS PONTON	YARD NO.
SHEET NO.	TITLE: GENERAL ARRANGEMENT PLAN	DATE: 01.08.2019