

No.KOPT/KDS/CIV/T/2335/435

Date: 07.03.19

CORRIGENDUM-I

Ref. Tender Notice No.: KoPT/KDS/CIV/T/ 2335/86 Dt. 15.02 .2019


Tender Id No. 2019_KoPT_452504_1

Name of Work :-E- Tender for “Design, Engineering, Supply and Installation of water sprinkling system including supervision, operation and maintenance period of one year for dust suppression of coal stock piles at Coal berth area of K.P.Docks and Alifnagar area of N.S.Dock,Kolkata Dock System.

Two drawings (i) Alifnagar Yard of NSD & KPD Coal Berth area are attached herewith which form part of the tender.

All other terms & conditions and Clauses will remain same as per original

Superintending Engineer
For मुख्य अभियंता / Chief Engineer

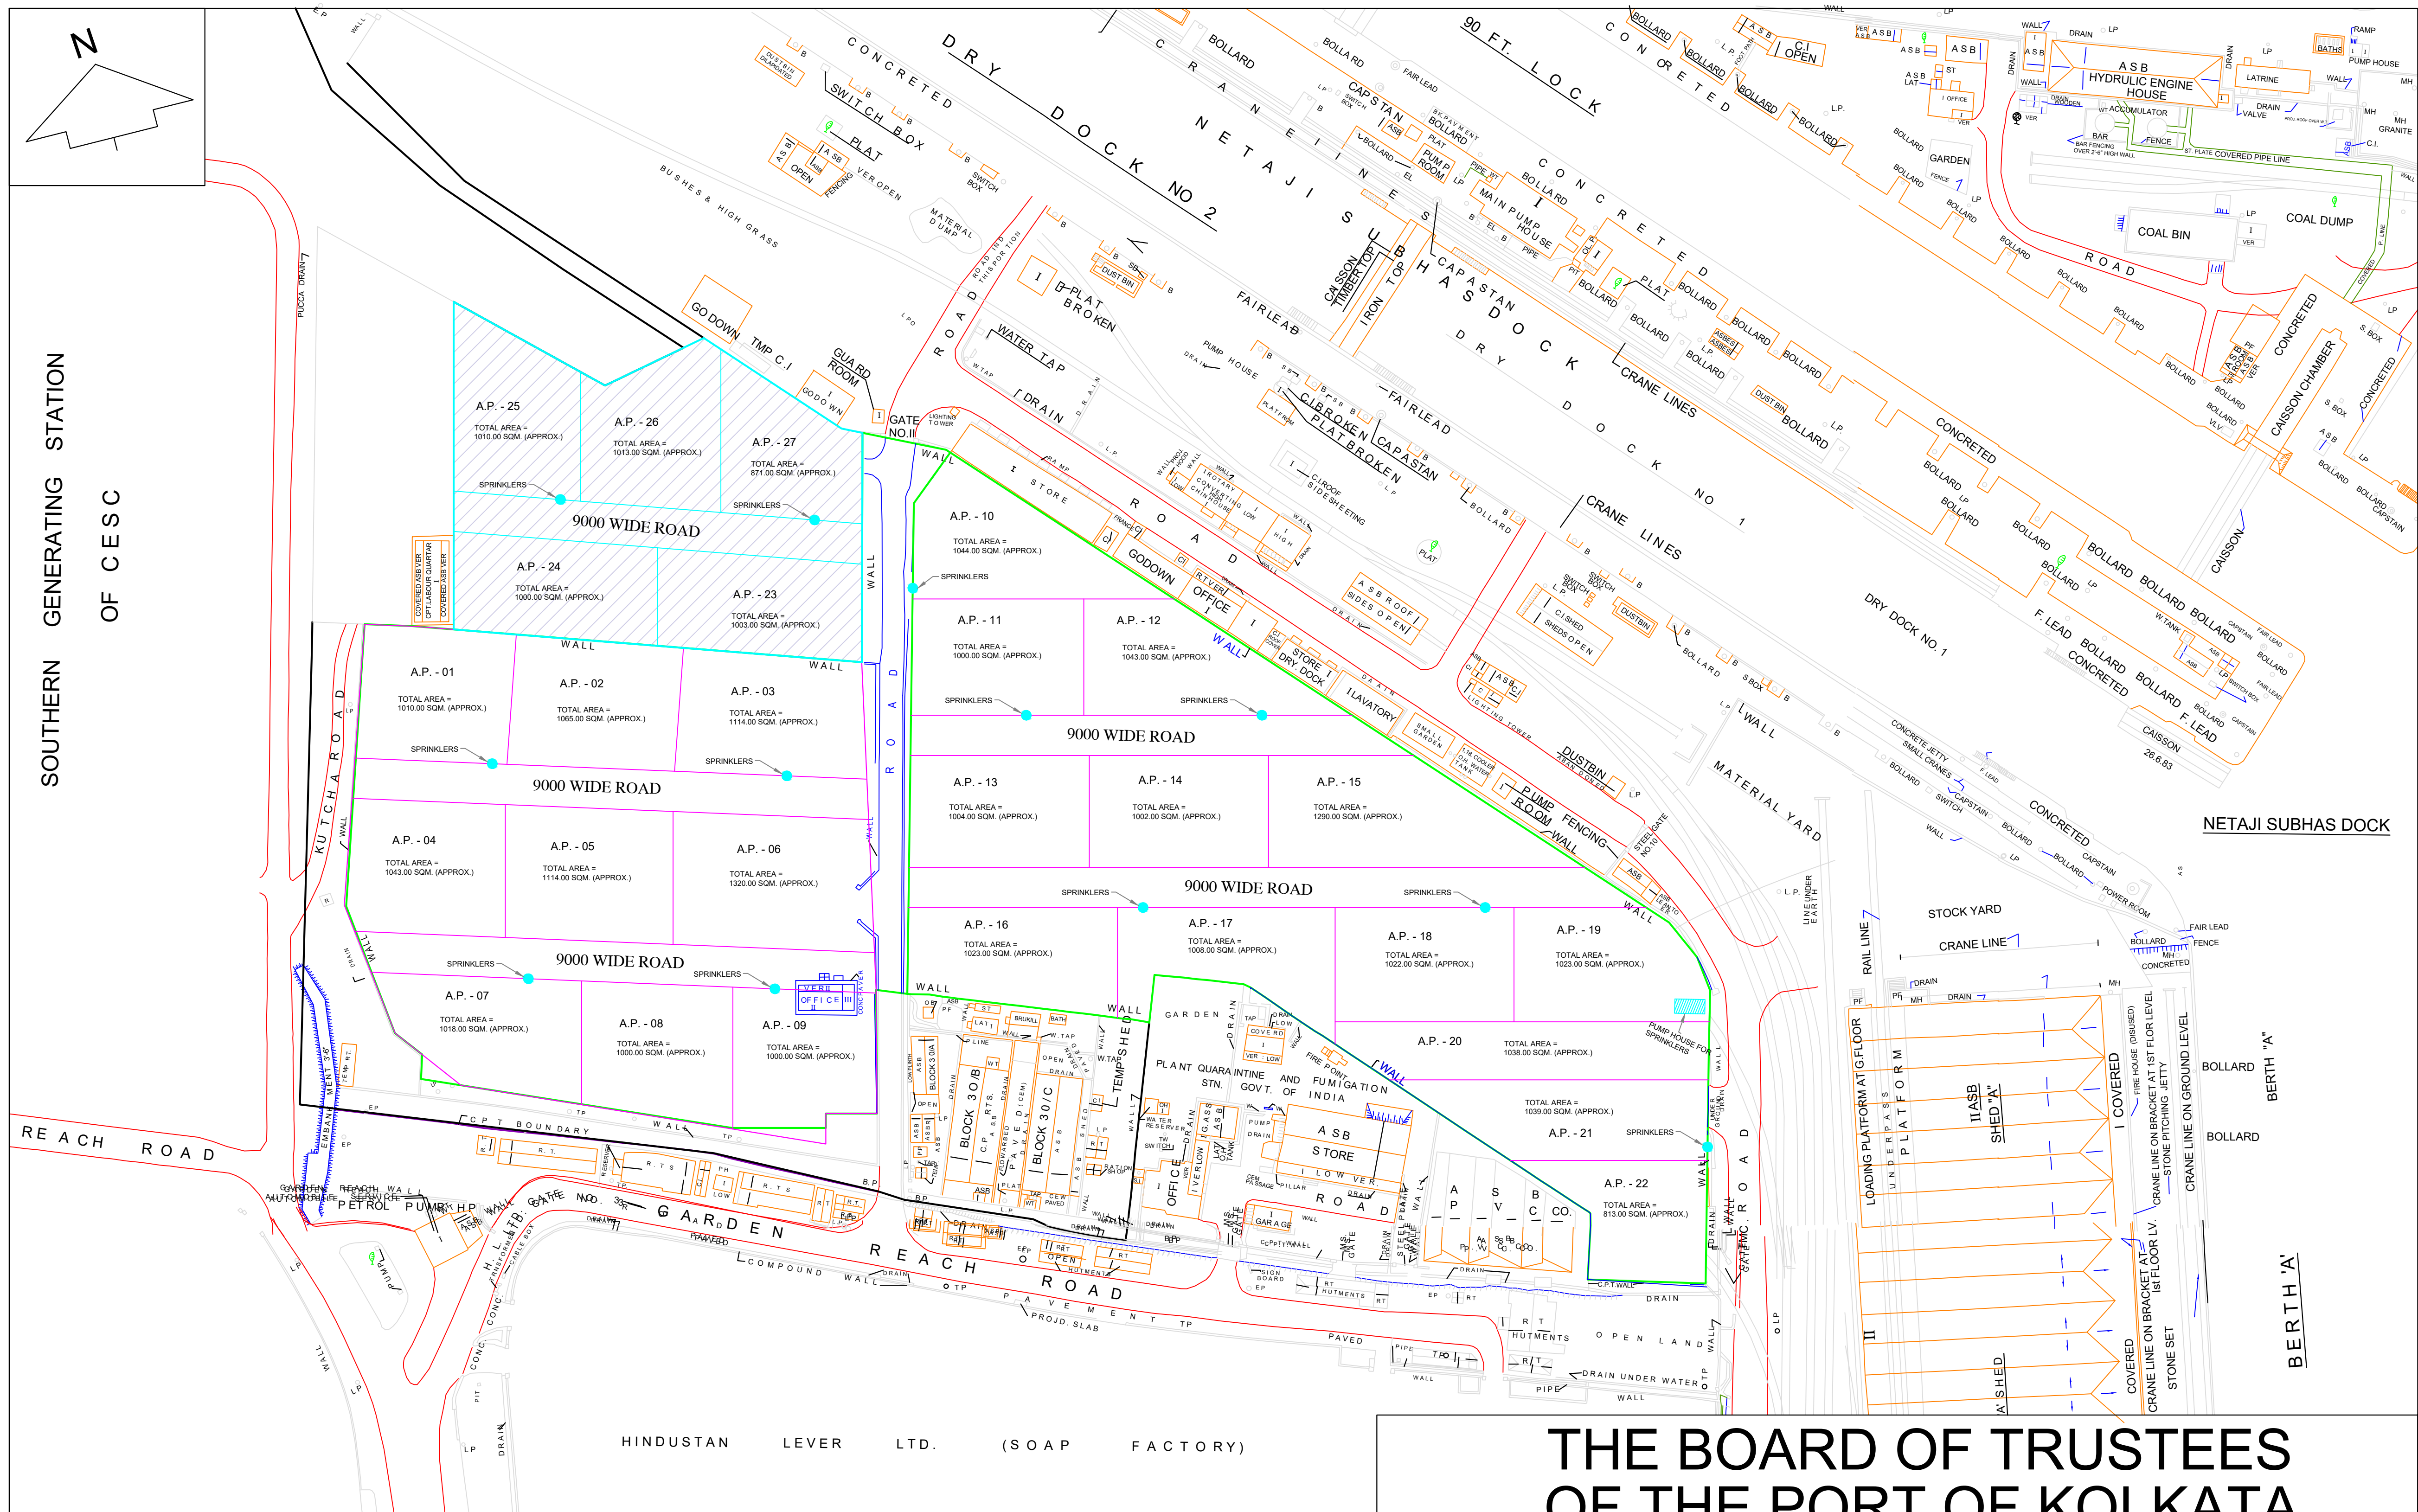

THIS AREA SHOULD BE ADDED AFTER SIFTED ALIFNAGAR CREWS SHELTER QUARTER.

THE BOARD OF TRUSTEES
OF THE PORT OF KOLKATA

DIVISION OF PLOTS AT COAL STACKING YARD
INCLUDING ADDITIONAL AREA AT
ALIFNAGAR N.S.D.


INCLUDING POSITION OF SPRINKLERS.

SURVEYED BY. I.BEJ
DRAWN BY. NIMAI

SKETCH NO. -
SCALE :- N.T.S.
DATE :- 05.02.2019

CIRCULAR GARDEN REACH ROAD

BASCULE BRIDGE

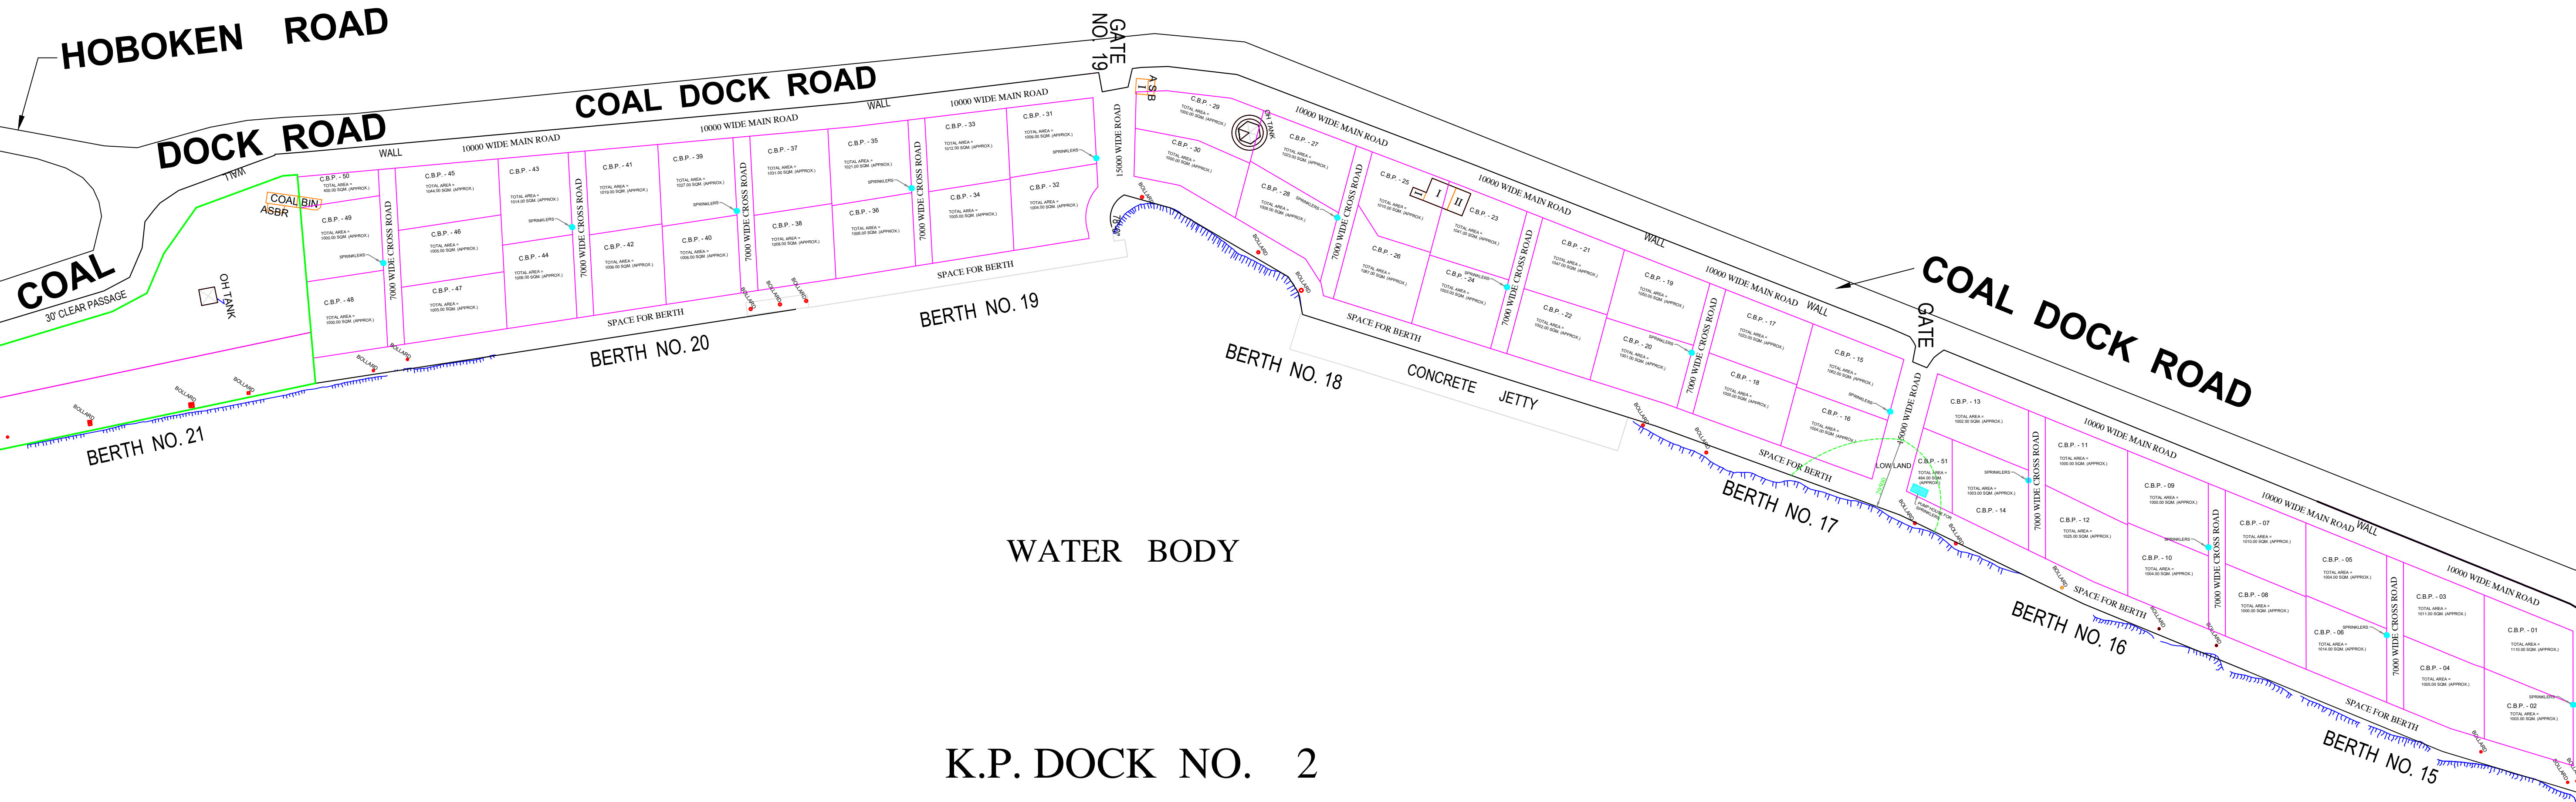

WATER BODY

K.P. DOCK NO. 2

THE BOARD OF TRUSTEES OF THE PORT OF KOLKATA	
DIVISION OF PLOTS (1000 SQ.M. APPROX.) AT COAL BERTH INSIDE K P D - 2 INCLUDING POSITION OF SPRINKLERS.	
SURVEYED BY. I. BEJ	SKETCH NO. N.T.S.
DRAWN BY. NIMAI	SCALE. 18.01.2019.